


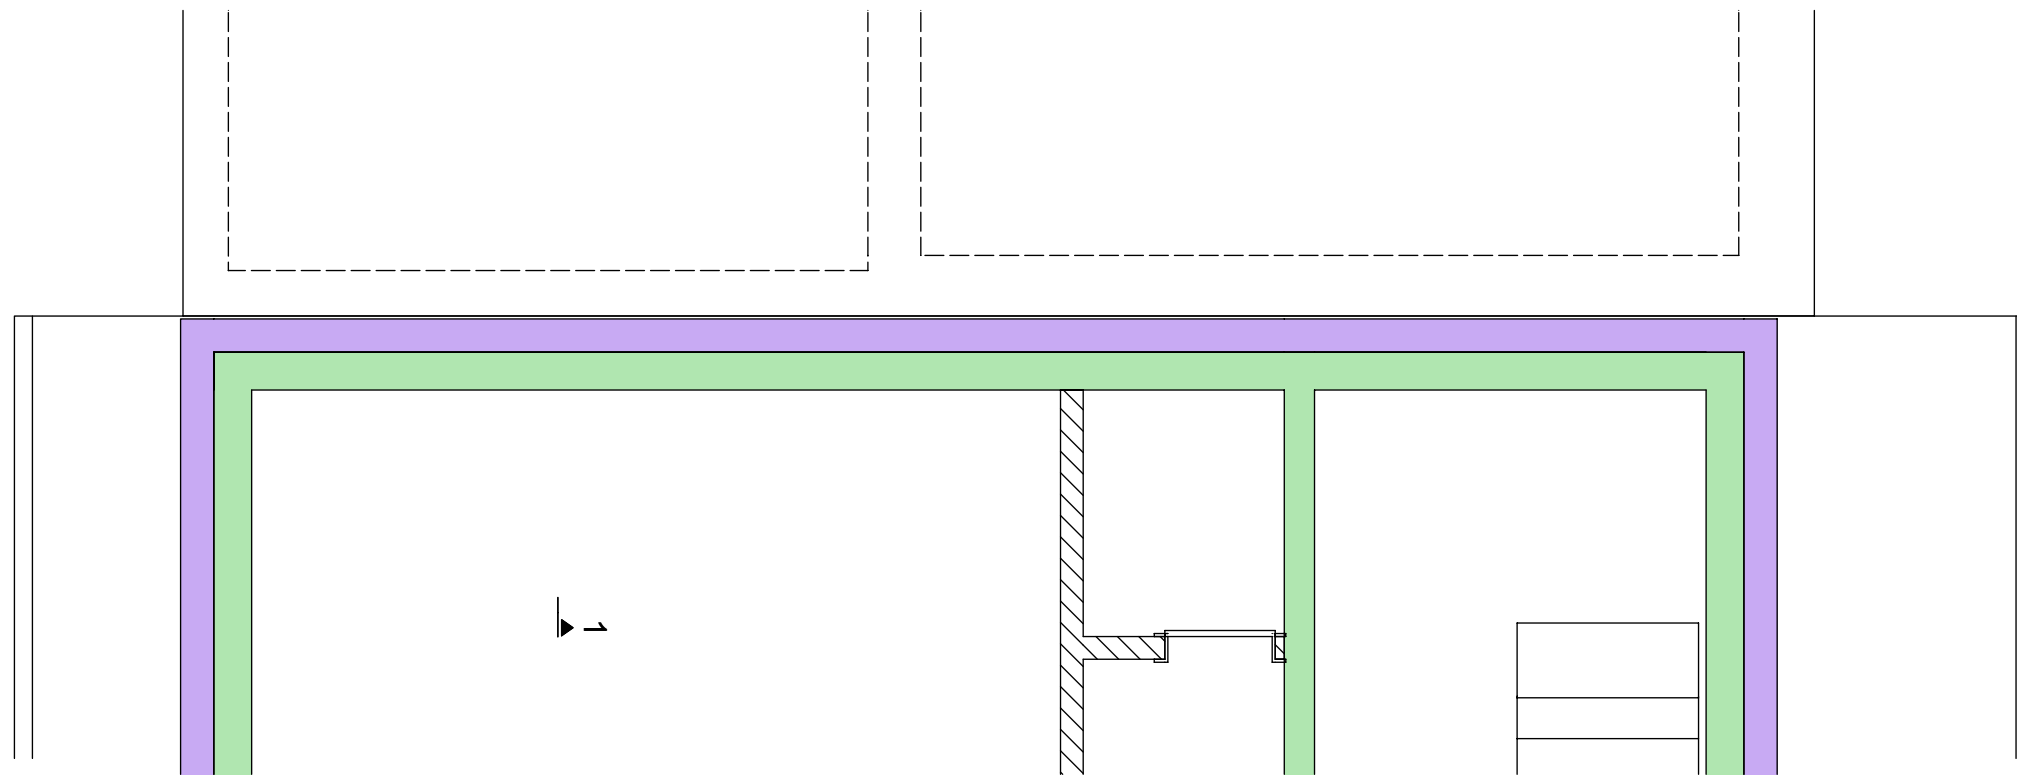

Grundriss

M = 1:50



Schnitt 1 - 1

M = 1:50

