



Schnitt 2 - 2
M = 1:50

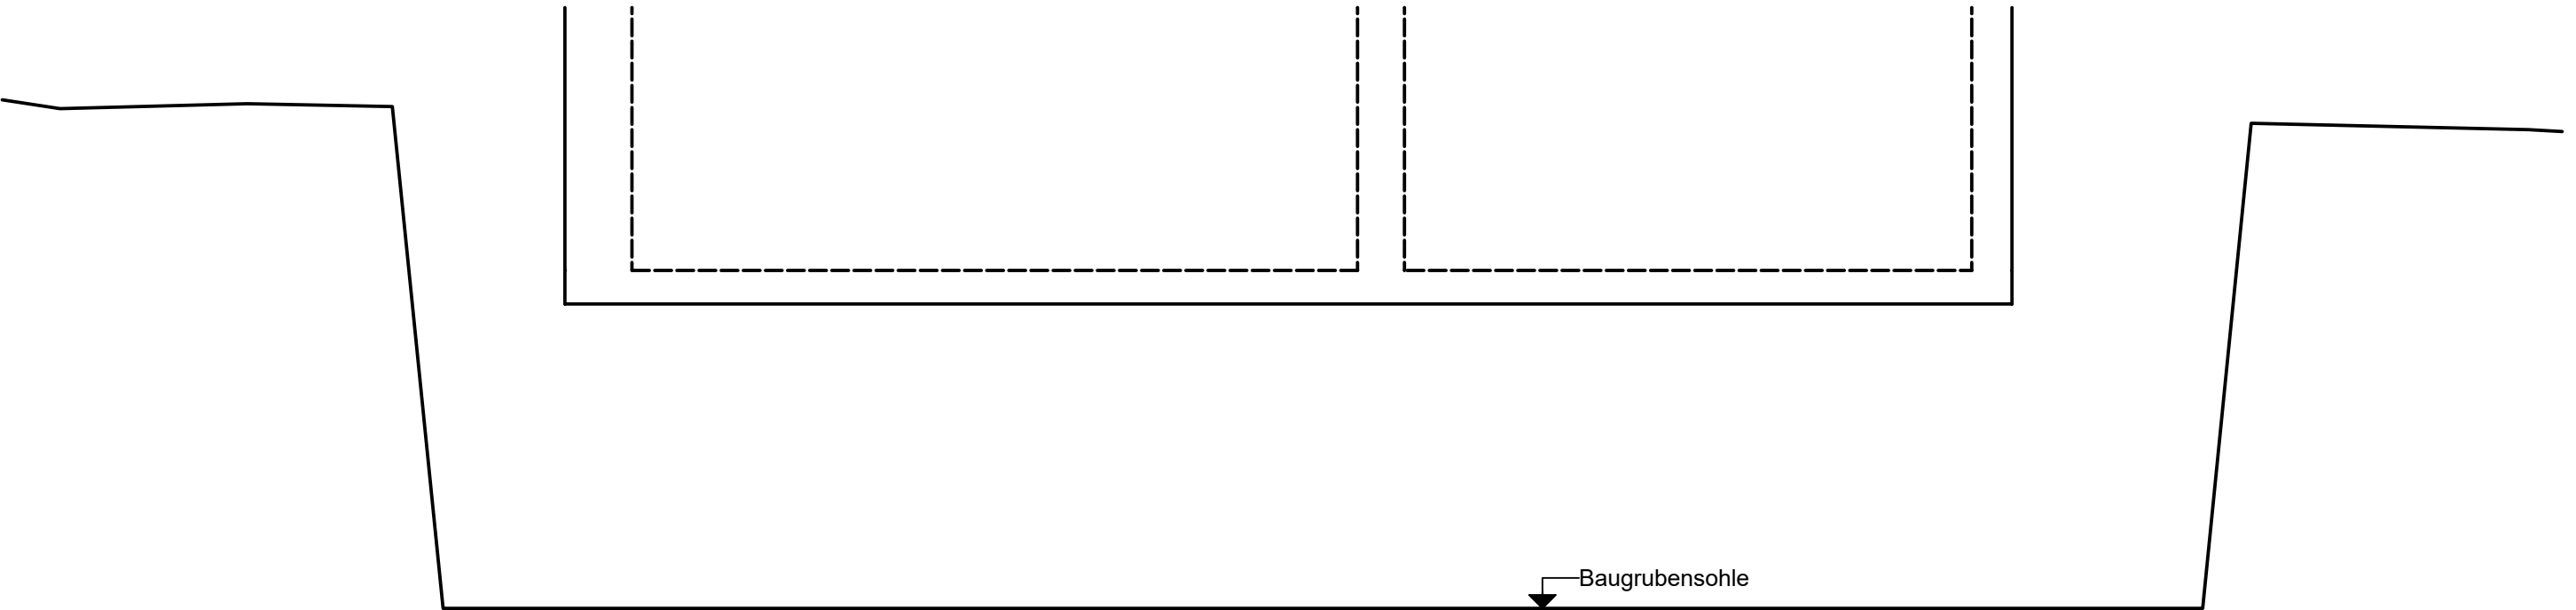

Schnitt 1 - 1
M = 1:50

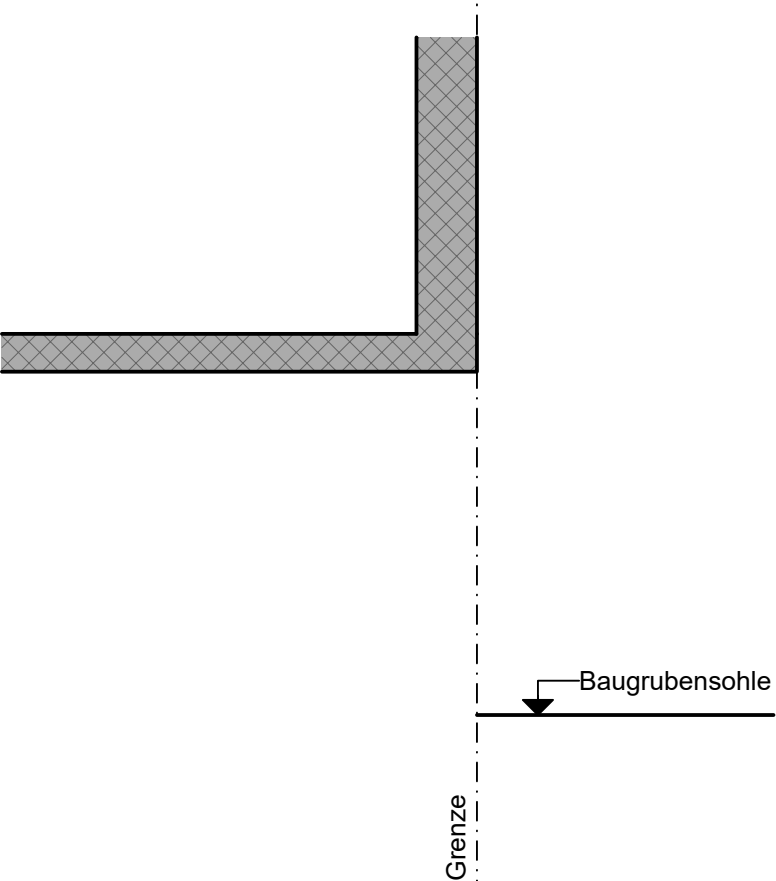

Grundriss
M = 1:50

